



THIRD FLOOR PLAN

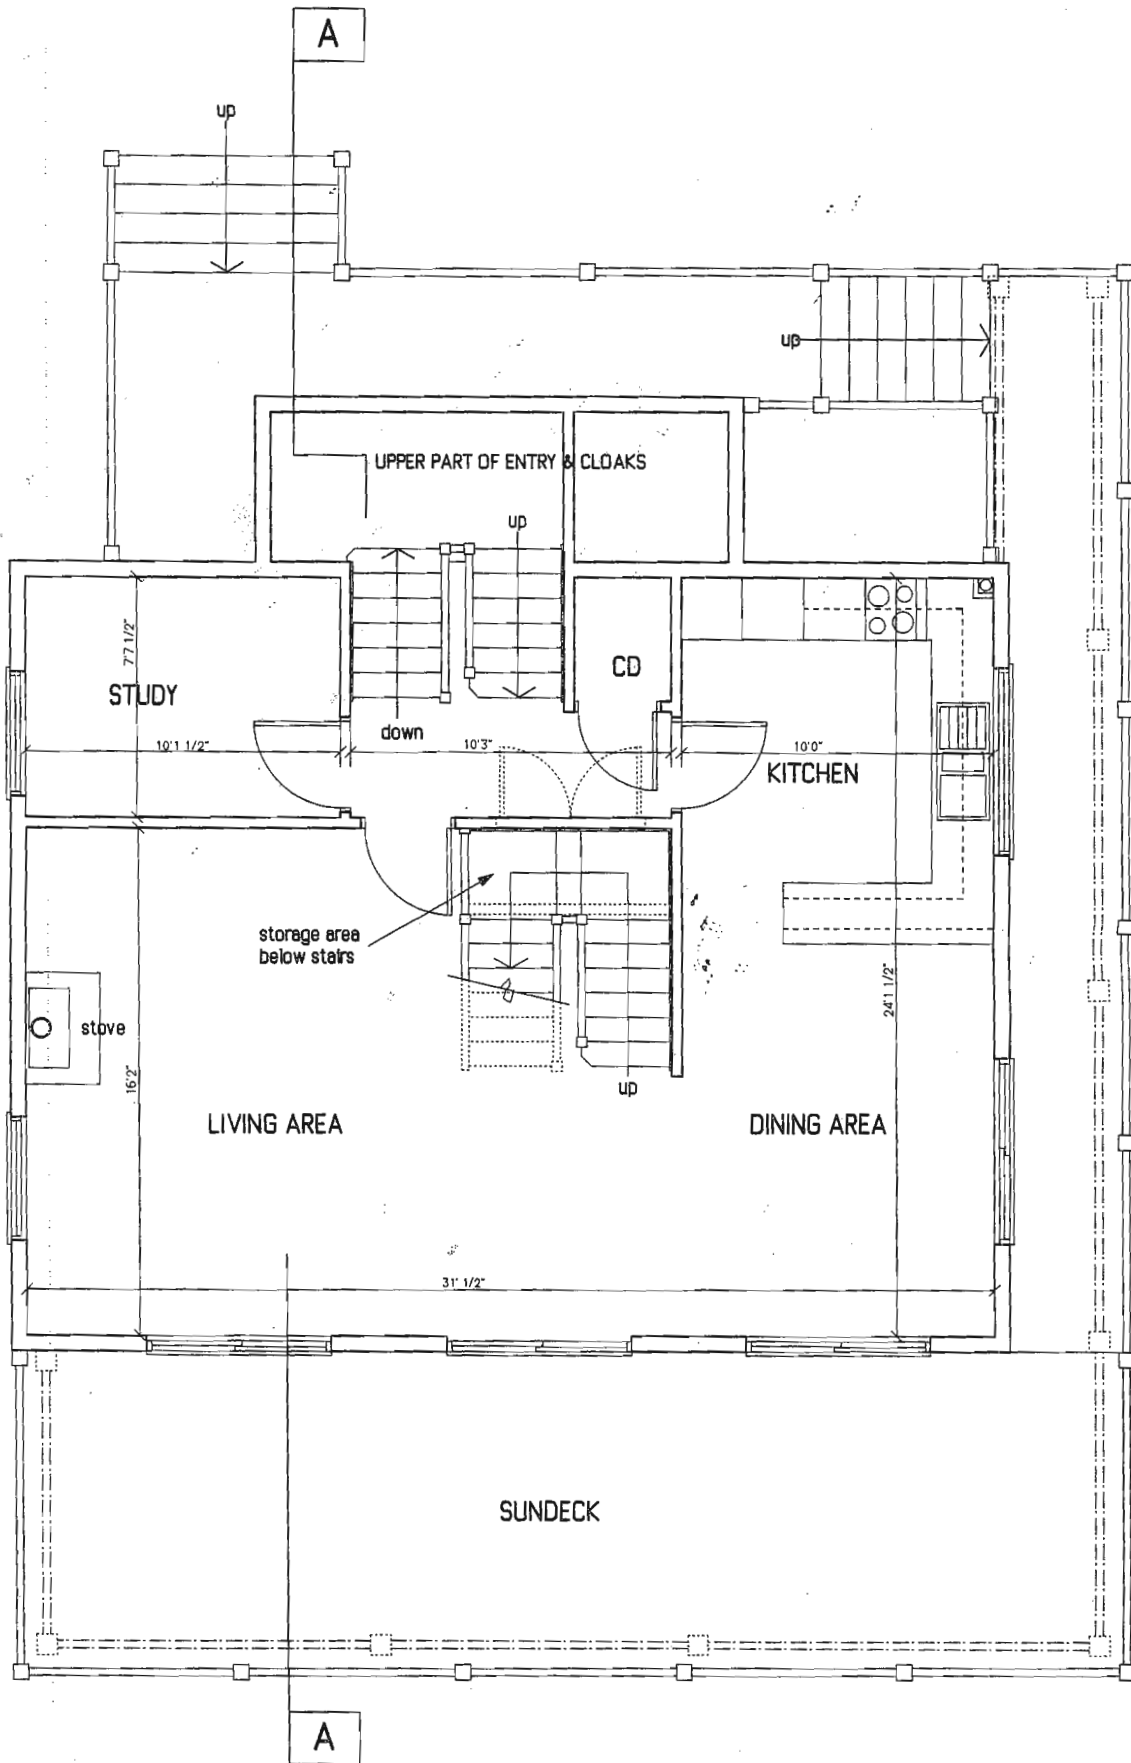

A 1/0
 rev | dat
CLIN
 MR & T
 JOB
 PROPO
 LOT 4,
 YAWL
 PENDE
 BRITIS
 DETA
 WORK
 FIRST

SECOND FLOOR PLAN

date
 scales

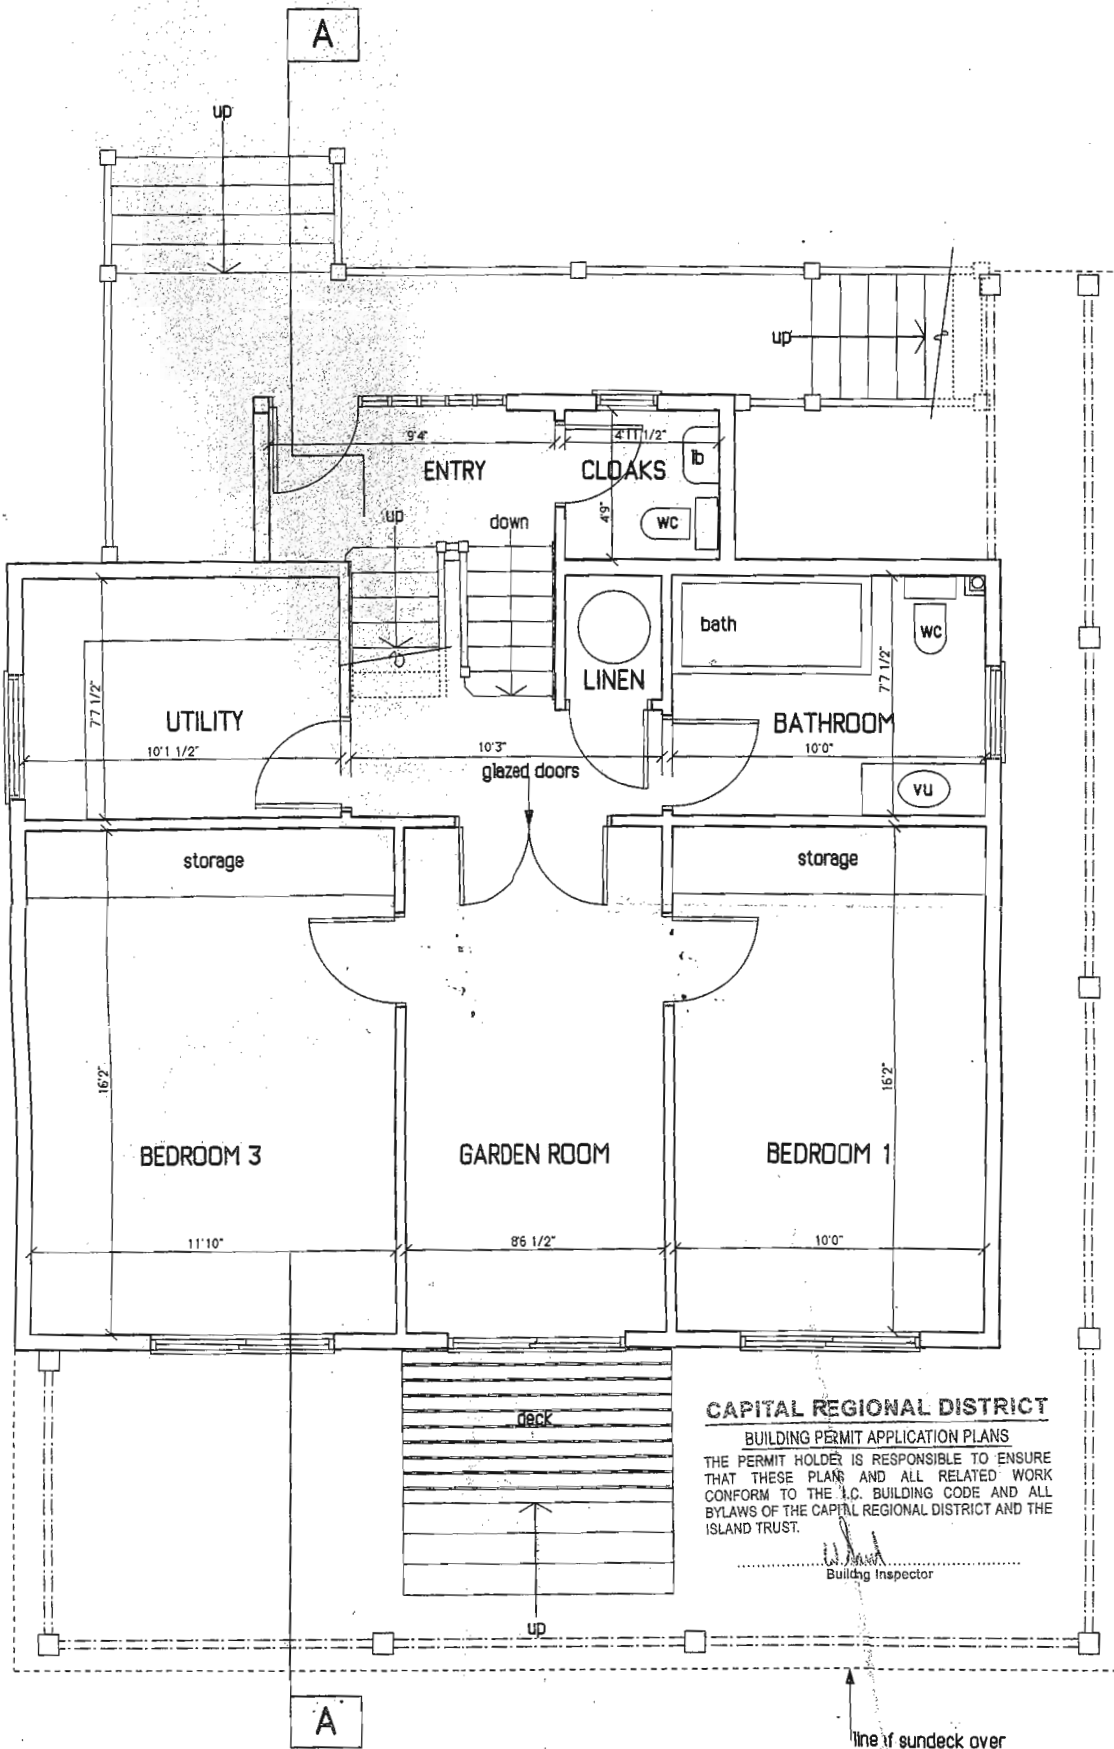

CAPITAL REGIONAL DISTRICT

BUILDING PERMIT APPLICATION PLANS
 THE PERMIT HOLDER IS RESPONSIBLE TO ENSURE
 THAT THESE PLANS AND ALL RELATED WORK
 CONFORM TO THE I.C. BUILDING CODE AND ALL
 BYLAWS OF THE CAPITAL REGIONAL DISTRICT AND THE
 ISLAND TRUST.

.....
 Building Inspector

FIRST FLOOR PLAN

approx 36' 11"