


NOTE: INTERIOR DOORS ARE 1" PANEL CONCRETE/ W/CONCRETE TYPE

MILL FLOOR  
SCALE 1/4" = 1'-0"

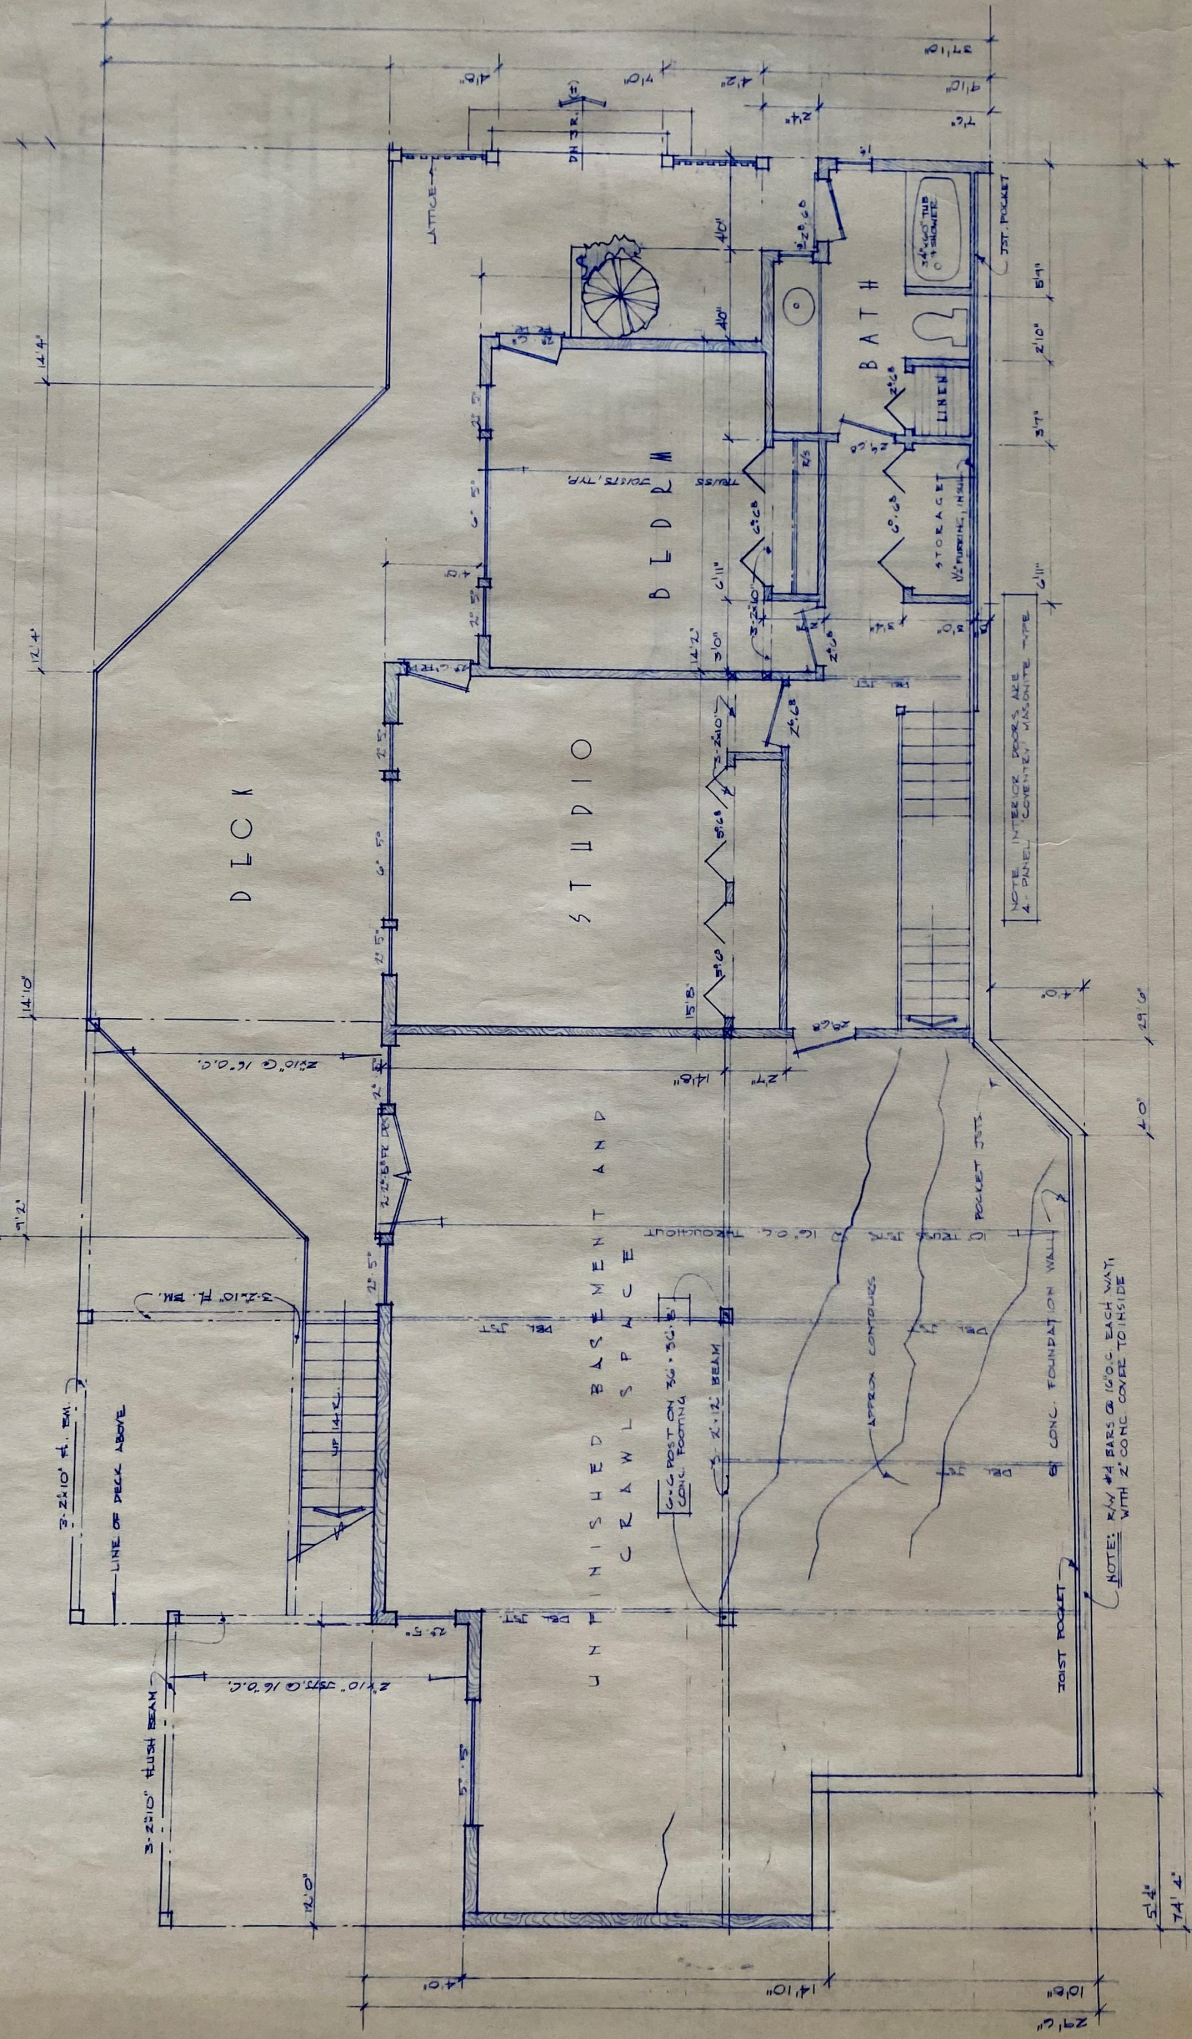

STUDIO

DECK

BATH

UNFINISHED BASEMENT AND  
CRAWLSPACE

NOTES: 1. ALL BARS @ 16" O.C. EACH WAY,  
WITH 2" CONC. COVER TO INSIDE

LOWER FLOOR  
SCALE 1/4" = 1'-0"